


FINAL PLAT

ELK SPRINGS FILING 9, LOS AMIGOS RANCH P.U.D.

COUNTY OF GARFIELD, STATE OF COLORADO

FILING 9

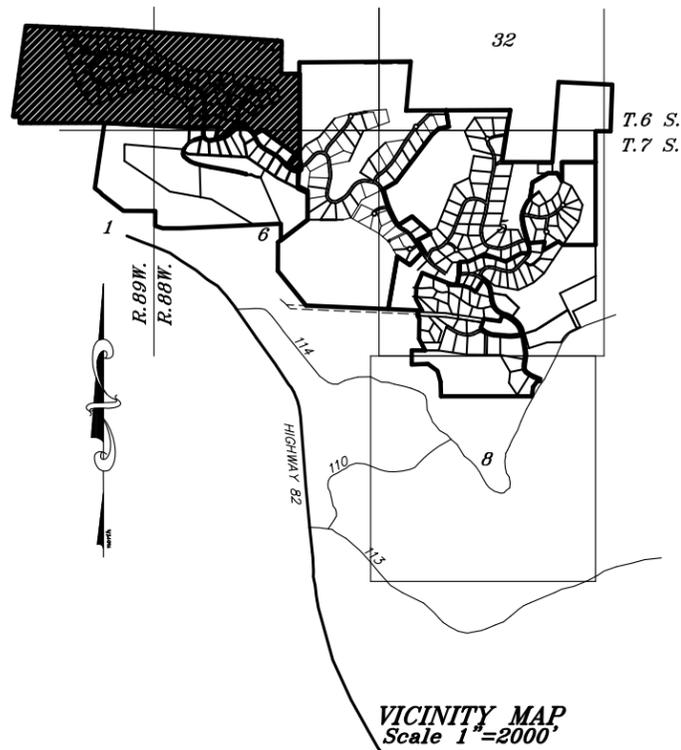

VICINITY MAP
Scale 1" = 2000'

TABLE OF AREAS	
OPEN SPACE	305.320 AC.+-
LOTS (62)	171.852 AC.+-
ROADS	13.395 AC.+-
WATER TANK SITE	1.943 AC.+-
TOTAL	492.510 AC.+-

- Legend and Notes:**
- □ indicates found monument as described.
 - ○ indicates set monument, #5 rebar and Yellow Plastic Cap (YPC), L.S. 15710.
 - Bearings are based on found USGLO Brass caps at the N1/4 corner and NE corner of Section 36 as shown hereon, using bearing of N 86°05'35" W.
 - Date of survey—July 2003 and Nov. 2010.
 - Owner—Elk Springs, LLC
2929 County Road 114
Glenwood Springs, Co. 81601
 - Mineral Rights—Bureau of Land Management
51241 Hwy 6&24
Glenwood Springs, Co. 81601

Certificate of Taxes Paid

I, the undersigned, do hereby certify that the entire amount of taxes and assessments due and payable as of _____, upon all parcels of real estate described on this Plat are paid in full.

DATED this _____ day of _____, A.D., 20____.

Treasurer of Garfield County

Certificate of Dedication and Ownership

The undersigned Elk Springs, LLC, being sole Owner(s) in fee simple of all that real property situated in Garfield County, described as follows:

A tract of land situate in Sections 35 and 36, Township 6 South, Range 88 West, Section 31, Township 6 South, Range 88 West and Section 6, Township 7 South, Range 88 West all of the 6th Principal Meridian, Garfield County, Colorado being more particularly described as follows:

Beginning at the north 1/4 corner of said Section 35;
 Thence, S 87°34'13" E, 2428.84 feet along the north line of said Section 35 to the northwest corner of said Section 36;
 Thence, S 86°11'12" E, 2455.55 feet along the north line of Section 36 to the north 1/4 corner of Section 36;
 Thence, S 86°05'35" E, 2457.50 feet along the north line of Section 36 to the northeast corner of Section 36;
 Thence, S 00°53'05" W, 939.73 feet along the east line of said Section 36 to the west 1/4 corner of said Section 31;
 Thence, N 89°31'34" E, 537.49 feet along the east-west centerline of said Section 31 to the northwest corner of Elk Springs Filing 7, County of Garfield, State of Colorado;
 Thence, S 00°00'00" W, 2418.00 feet along the west line of said Elk Springs Filing 7;
 Thence, S 07°20'58" E, 324.69 feet along the west line of said Elk Springs Filing 7;
 thence 75.16 feet along the arc of a 395.00 foot radius non tangent curve to the right, having a central angle of 10°54'09" and subtending a chord bearing S 79°51'17" W 75.05 feet;
 Thence, S 85°18'21" W, 11.09 feet to a point;
 thence 203.17 feet along the arc of a 319.81 foot radius curve to the right, having a central angle of 36°23'55" and subtending a chord bearing N 76°29'41" W 199.77 feet;
 Thence, N 58°17'44" W, 94.36 feet to a point;
 thence 56.95 feet along the arc of a 181.65 foot radius curve to the right, having a central angle of 17°57'49" and subtending a chord bearing N 49°18'49" W 56.72 feet;
 Thence, N 40°19'55" W, 9.82 feet to a point;
 Thence, N 35°39'20" E, 395.71 feet to a point;
 Thence, N 53°42'41" W, 1155.68 feet to a point;
 Thence, S 62°35'23" W, 256.70 feet to a point;
 thence 378.89 feet along the arc of a 505.00 foot radius non tangent curve to the left, having a central angle of 42°59'17" and subtending a chord bearing N 54°03'17" W 370.07 feet;
 Thence, N 75°32'55" W, 59.42 feet to a point;
 thence 76.84 feet along the arc of a 215.00 foot radius curve to the left, having a central angle of 20°28'34" and subtending a chord bearing N 85°47'12" W 76.43 feet;
 Thence, N 11°19'05" W, 30.58 feet to a point;
 thence 31.32 feet along the arc of a 375.00 foot radius curve to the right, having a central angle of 4°47'05" and subtending a chord bearing N 08°55'32" W 31.31 feet;
 Thence, N 06°32'00" W, 53.28 feet to a point;
 Thence, N 80°14'45" W, 52.09 feet to a point;
 Thence, S 06°32'00" E, 67.89 feet to a point;
 thence 35.49 feet along the arc of a 425.00 foot radius curve to the left, having a central angle of 4°47'05" and subtending a chord bearing S 08°55'32" E 35.48 feet;
 Thence, S 11°19'05" E, 31.79 feet to a point;
 thence 83.18 feet along the arc of a 215.00 foot radius non tangent curve to the left, having a central angle of 22°09'59" and subtending a chord bearing S 59°32'00" W 82.66 feet;
 Thence, S 48°27'01" W, 209.55 feet to a point;
 thence 339.06 feet along the arc of a 630.64 foot radius curve to the right, having a central angle of 30°48'17" and subtending a chord bearing S 63°51'09" W 334.99 feet;
 Thence, S 79°15'18" W, 108.16 feet to a point;
 Thence, N 13°29'44" E, 339.22 feet to a point;
 Thence, S 88°34'01" W, 835.67 feet to a point;
 Thence, N 86°50'26" W, 2435.84 feet to the east 1/4 corner of said Section 35;
 Thence, S 89°53'27" W, 2428.84 feet along the east-west centerline of said Section 35 to a point on the east line of government Lot 19 of said Section 35;
 Thence, N 00°08'00" W, 178.14 feet along the east line of said Lot 19 to the northeast corner of said Lot 19;
 Thence, N 88°07'00" W, 187.41 feet along the north line of Lot 19 to the west line of said Section 35;
 Thence, N 08°02'48" E, 2619.93 feet along the west line of said Section 35 to the point of beginning, containing 21,453,731 sq. ft. or 492.51 acres more or less.

has by these presents laid out, platted, and subdivided the same into lots as shown hereon and designates the same as Elk Springs Filing 9, a subdivision of Los Amigos Ranch P.U.D. in the County of Garfield, State of Colorado.

That said Owner does hereby make the following dedications of portions of the said real property:

1. All Common Area parcels and Pedestrian Easements depicted on the accompanying plat are hereby dedicated and set apart to the Elk Springs Homeowners Association, Inc., a Colorado not-for-profit corporation, for the use and benefit of the members and guests thereof, subject to the provisions of the Amended and Restated Declaration of Covenants, Conditions and Restrictions for the Los Amigos Ranch Planned Unit Development and subject further to the easements depicted upon said Common Area parcels.
 2. All streets and roads as depicted on the accompanying plat are hereby dedicated and set apart to the Elk Springs Homeowners Association, Inc., for the use of the members and guests thereof, subject to: (i) the right of appropriate public and private entities that provide utility service, including Spring Valley Sanitation District and the Elk Springs Homeowners Association, Inc., to utilize said streets and roads as utility easements; (ii) the right of all emergency vehicles to make use of such streets and roads under all reasonable circumstances.

3. Those portions of the accompanying plat which are labeled as utility easements are hereby dedicated and set apart to the appropriate public and private entities that provide utility service, including Spring Valley Sanitation District and the Elk Springs Homeowners Association, Inc., as perpetual non-exclusive easements for the installation and maintenance of utility, irrigation and drainage facilities, including, but not limited to, water wells, water treatment facilities, water storage facilities and water lines, sewer lines and related facilities, electric lines, gas lines, and telephone lines; together with the right to trim interfering trees and brush; with perpetual right of ingress and egress for installation and maintenance of such lines and facilities. Such easements and rights shall be utilized in a reasonable and prudent manner.

That all expense for street paving or improvements shall be furnished by the Seller or Purchaser, not by the County of Garfield.

IN WITNESS WHEREOF, said Owner has caused his name to be hereunto subscribed this _____ day of _____, A.D., 2010.

ELK SPRINGS, LLC
a Colorado limited liability company

By: _____
Thomas E. Neal, Managing Member

The foregoing dedication was acknowledged before me this _____ day of _____, A.D., 2010, by Thomas E. Neal as Managing Member of Elk Springs, LLC.

WITNESS MY HAND AND SEAL
My commission expires: _____

Notary

Address: _____

Filing 9 Plat Notes

1. Prior to the issuance of a building permit, the owner of each lot shall prepare and submit a soils and foundation report, a grading and drainage plan, and a geologically acceptable building site prepared and certified by a professional engineer. All improvements shall be constructed in accordance with such engineering recommendations, which shall be a condition of Elk Springs Architectural Review Committee approval and the building permit.
2. The recommendations of the Colorado State Forester and the Fire Chief as set forth in the Supplemental Declarations dated September 28, 1992 et. seq. shall be followed in the construction of all structures.
3. All lots depicted hereon shall obtain central potable water service pursuant to agreement with the Elk Springs Homeowners Association, Inc., the owner of the water rights and water system, or Red Canyon Water Company, the Manager of the system.
4. All lots depicted hereon lie within the Spring Valley Sanitation District and shall obtain central sewer service pursuant to the Rules and Regulations of the District.
5. Open hearth solid-fuel burning fireplaces are not allowed.
6. Each dwelling unit is allowed one dog.
7. Control of noxious weeds on individual lots is the responsibility of the lot owner. Control of noxious weeds on open space and other common property is the responsibility of the Elk Springs Homeowners Association, Inc.
8. The BLM has reserved mineral interests on the property and there may be mineral extraction activities on the property in association with these mineral rights.
9. Elk Springs Filing 9, Los Amigos Ranch PUD, is part of the Los Amigos Ranch Planned Unit Development as approved by the Board of County Commissioners of Garfield County, Colorado, most recently on June 17, 1996 in Resolution No. 96-34, which is recorded in the records of Garfield County, Colorado, on June 18, 1996 as Reception No. 494584 in Book 982 at Page 103. The real property described on the within Final Plat is subject to all terms and conditions of the Amended and Restated Declaration of Covenants, Conditions and Restrictions for Los Amigos Ranch Planned Unit Development, recorded in the records of Garfield County, Colorado, on February 15, 1991 as Reception No. 421306 in Book 799 at Page 48 and the Supplemental Declaration for Elk Springs Filing 9, Los Amigos Ranch Planned Unit Development recorded in the records of Garfield County, Colorado, on _____, 2010 as Reception No. _____.
10. The 30' Drainage Easements depicted hereon depict naturally occurring or constructed drainage channels on the subject property. Neither the owner of any lot nor the Homeowners Association shall have the right to alter or relocate any such drainage channel or impede the flow of the drainage water through such drainage channel.

Title Certificate

I, _____, an attorney licensed to practice law in the State of Colorado, or agent authorized by a title insurance company, do hereby certify that I have examined the Title to all lands shown upon this Plat and that Title to such lands is vested in _____, free and clear of all liens and encumbrances (including mortgages, deeds of trust, judgments, easements, contracts and agreements of record affecting the real property in this Plat), except as follows:

DATED this _____ day of _____, A.D., 20____.

TITLE COMPANY:

Agent

OR

Attorney
Colorado Attorney Registration No. _____

Clerk and Recorder's Certificate

This Plat was filed for record in the Office of the Clerk and Recorder of Garfield County, Colorado, at _____ o'clock _____ on this _____ day of _____, 20____, and is duly recorded as Reception No. _____.

Clerk and Recorder

By _____
Deputy

County Surveyor's Certificate

Approved for content and form only and not the accuracy of surveys, calculations or drafting, pursuant to C.R.S. § 38-51-101 and 102, et seq.

DATED this _____ day of _____, A.D., 20____.

Garfield County Surveyor

Surveyor's Certificate

I, Kenneth R. Wilson, do hereby certify that I am a Professional Land Surveyor licensed under the laws of the State of Colorado, that this Plat is a true, correct and complete Plat of Elk Springs Filing 9, as laid out, platted, dedicated and shown hereon, that such Plat was made from an accurate survey of said property by me, or under my supervision, and correctly shows the location and dimensions of the lots, easements and streets of Elk Springs Filing 9 as the same are staked upon the ground in compliance with applicable regulations governing the subdivision of land.

In witness whereof, I have set my hand and seal this _____ day of _____, A.D., 20____.

Professional Land Surveyor

Easement Holder Consent

The undersigned, holding easements upon the real property which is platted and subdivided as shown on the within Final Plat, hereby certifies that it has reviewed the within Final Plat and by this certification does hereby consent to said Final Plat and to the recording thereof, and to all dedications made by and upon said Final Plat as stated in the Certification of Dedication and Ownership set forth hereon, and does hereby subordinate any interest that it may have in and to the property subject to such dedications to the entity(ies) to which such dedications are made.

EXECUTED this _____ day of _____, A.D., 20____.

Easement Holder

STATE OF COLORADO)
) ss
COUNTY OF GARFIELD)

The foregoing Easement Holder Consent was acknowledged before me this _____ day of _____, A.D., 20____, by _____.

My commission expires: _____
Witness my hand and official seal.

(SEAL)

Notary Public

County Commissioners' Certificate

This Plat is approved by the Board of County Commissioners of Garfield County, Colorado, this _____ day of _____, A.D., 20____, for filing with the Clerk and Recorder of Garfield County and for conveyance to the County of the public dedications shown hereon, subject to the provision that approval in no way obligates Garfield County for the financing or construction of improvements on lands, public roads, highways or easements dedicated to the public, except as specifically agreed to by the Board of County Commissioners by separate resolution.

Chairman, Board of County
Commissioners
Garfield County, Colorado

Witness my hand and seal of the County of Garfield.

ATTEST:

County Clerk

L:\VEN\Projects\log\LA9-FP1.dwg Saved: Tue, 23 Nov 2010 11:46am Plotted: Tue, 23 Nov 2010 11:46am Author: Wilson

Notes:
According to Colorado Law, you must commence any legal action based upon any defect in this survey within three years after you first discover such defect. In no event may any legal action based upon any defect in this survey be commenced more than ten years from the date of the certification shown hereon.

SCHMUESER GORDON MEYER
118 W. 6TH STREET, SUITE 200
GLENWOOD SPRINGS, COLORADO 81601
(970) 945-1004 FAX (970) 945-5948
ASPEN, COLORADO (970) 925-6727
E-mail: survey@sgm-inc.com

**ELK SPRINGS/
LOS AMIGOS RANCH PUD**

NUM-BER	REVISION	DATE	BY




Job No.	1502	1
Drawn by:	KW	
Date:	JAN 07	OF 4
Approved:		
File:	LA9-FP1	

COPYRIGHT 2007 SGM, INC.

NORTHWEST CORNER SECTION 36

CURVE	DELTA	RADIUS	LENGTH	TANGENT	CHORD BEARING	CHORD
C1	2'04'18"	2124.36	78.05	39.01	S82°02'E	78.05
C2	4'20'57"	770.00	58.45	29.24	S58°50'0"E	58.44
C3	2'58'42"	770.00	40.03	20.02	S55°16'10"E	40.02
C4	1'11'12"	730.00	142.58	71.52	N59°22'13"W	142.36
C5	1'58'54"	730.00	197.21	98.21	N2°42'37"W	196.61
C6	1'03'11"	590.00	109.53	54.92	N85°40'31"W	109.34
C7	2'7'47"	590.00	286.92	146.35	S74°58'58"W	284.10
C8	2'24'16"	590.00	24.76	12.38	S59°50'57"W	24.76
C9	2'28'41"	590.00	25.00	12.50	S7°25'58"W	25.00
C10	8'31'52"	225.00	154.58	80.48	N61°17'46"W	151.56
C11	5'0'11"	60.00	52.56	28.10	N40°41'45"W	50.89
C12	4'8'55"	60.00	51.57	27.50	S89°35'10"W	50.00
C13	2'8'48"	60.00	30.16	15.41	S10°53'08"W	29.85
C14	5'9'34"	60.00	62.39	34.35	S3°18'21"E	59.62
C15	8'15'22"	60.00	87.19	53.32	N75°16'51"E	78.72
C16	3'7'48"	175.00	115.50	59.94	N62°04'11"W	113.42
C17	3'0'27"	590.00	313.68	160.64	S36°06'11"W	310.00
C18	4'29'19"	590.00	46.22	23.12	S18°37'40"W	46.21
C19	1'7'05"	230.00	68.97	34.75	S0°74'25"W	68.71
C20	14'35'01"	230.00	58.54	29.43	S08°02'32"E	58.38
C21	1'8'54"	440.00	145.20	72.72	S24°50'07"E	144.54
C22	3'1'34"	440.00	242.47	124.40	S50°04'34"E	239.42
C23	5'21'44"	440.00	45.02	22.53	S68°47'39"E	45.00
C24	24'12'57"	440.00	186.86	94.86	S82°33'02"E	185.46
C25	1'0'29"	440.00	80.55	40.39	N78°41'52"E	80.43
C26	2'11'36"	2184.56	83.63	41.82	S62°12'12"E	83.63
C27	5'15'51"	530.00	480.81	258.37	S48°01'21"W	464.49
C28	34'46'30"	530.00	34.92	17.47	S25°33'56"W	34.91
C29	2'1'45"	530.00	201.32	101.89	S88°40'07"W	200.11
C30	1'55'02"	670.00	22.42	11.21	N79°29'27"W	22.42
C31	1'56'10"	670.00	22.64	11.32	N77°33'51"W	22.64
C32	2'2'48"	670.00	266.80	135.19	N65°11'18"W	265.04
C33	2'58'42"	830.00	43.15	21.58	S55°16'10"E	43.14
C34	1'30'12"	31.00	70.45	66.80	N08°20'51"E	56.24
C35	44'50'49"	380.00	297.44	156.81	S84°07'23"E	289.90
C36	46'19'05"	380.00	307.19	162.55	S38°32'26"E	298.90
C37	31'45'34"	130.00	94.25	48.37	S02°30'03"W	93.05
C38	8'39'00"	530.00	52.26	26.15	S12°12'11"W	52.24
C39	39'40'22"	60.00	41.55	21.64	S45°07'50"W	40.72

LINE	BEARING	LENGTH
L1	N61°06'29"W	34.05
L2	N5°46'49"W	4.54
L3	N80°26'58"W	5.09
L4	S16°23'02"E	53.63
L5	S15°22'54"E	46.38
L6	S15°22'54"E	46.38
L7	S16°23'02"E	53.63

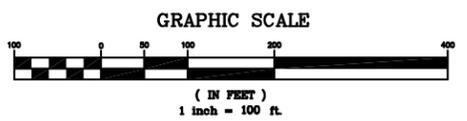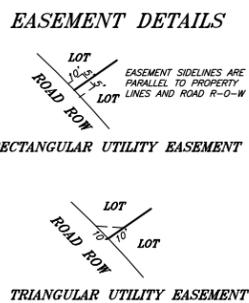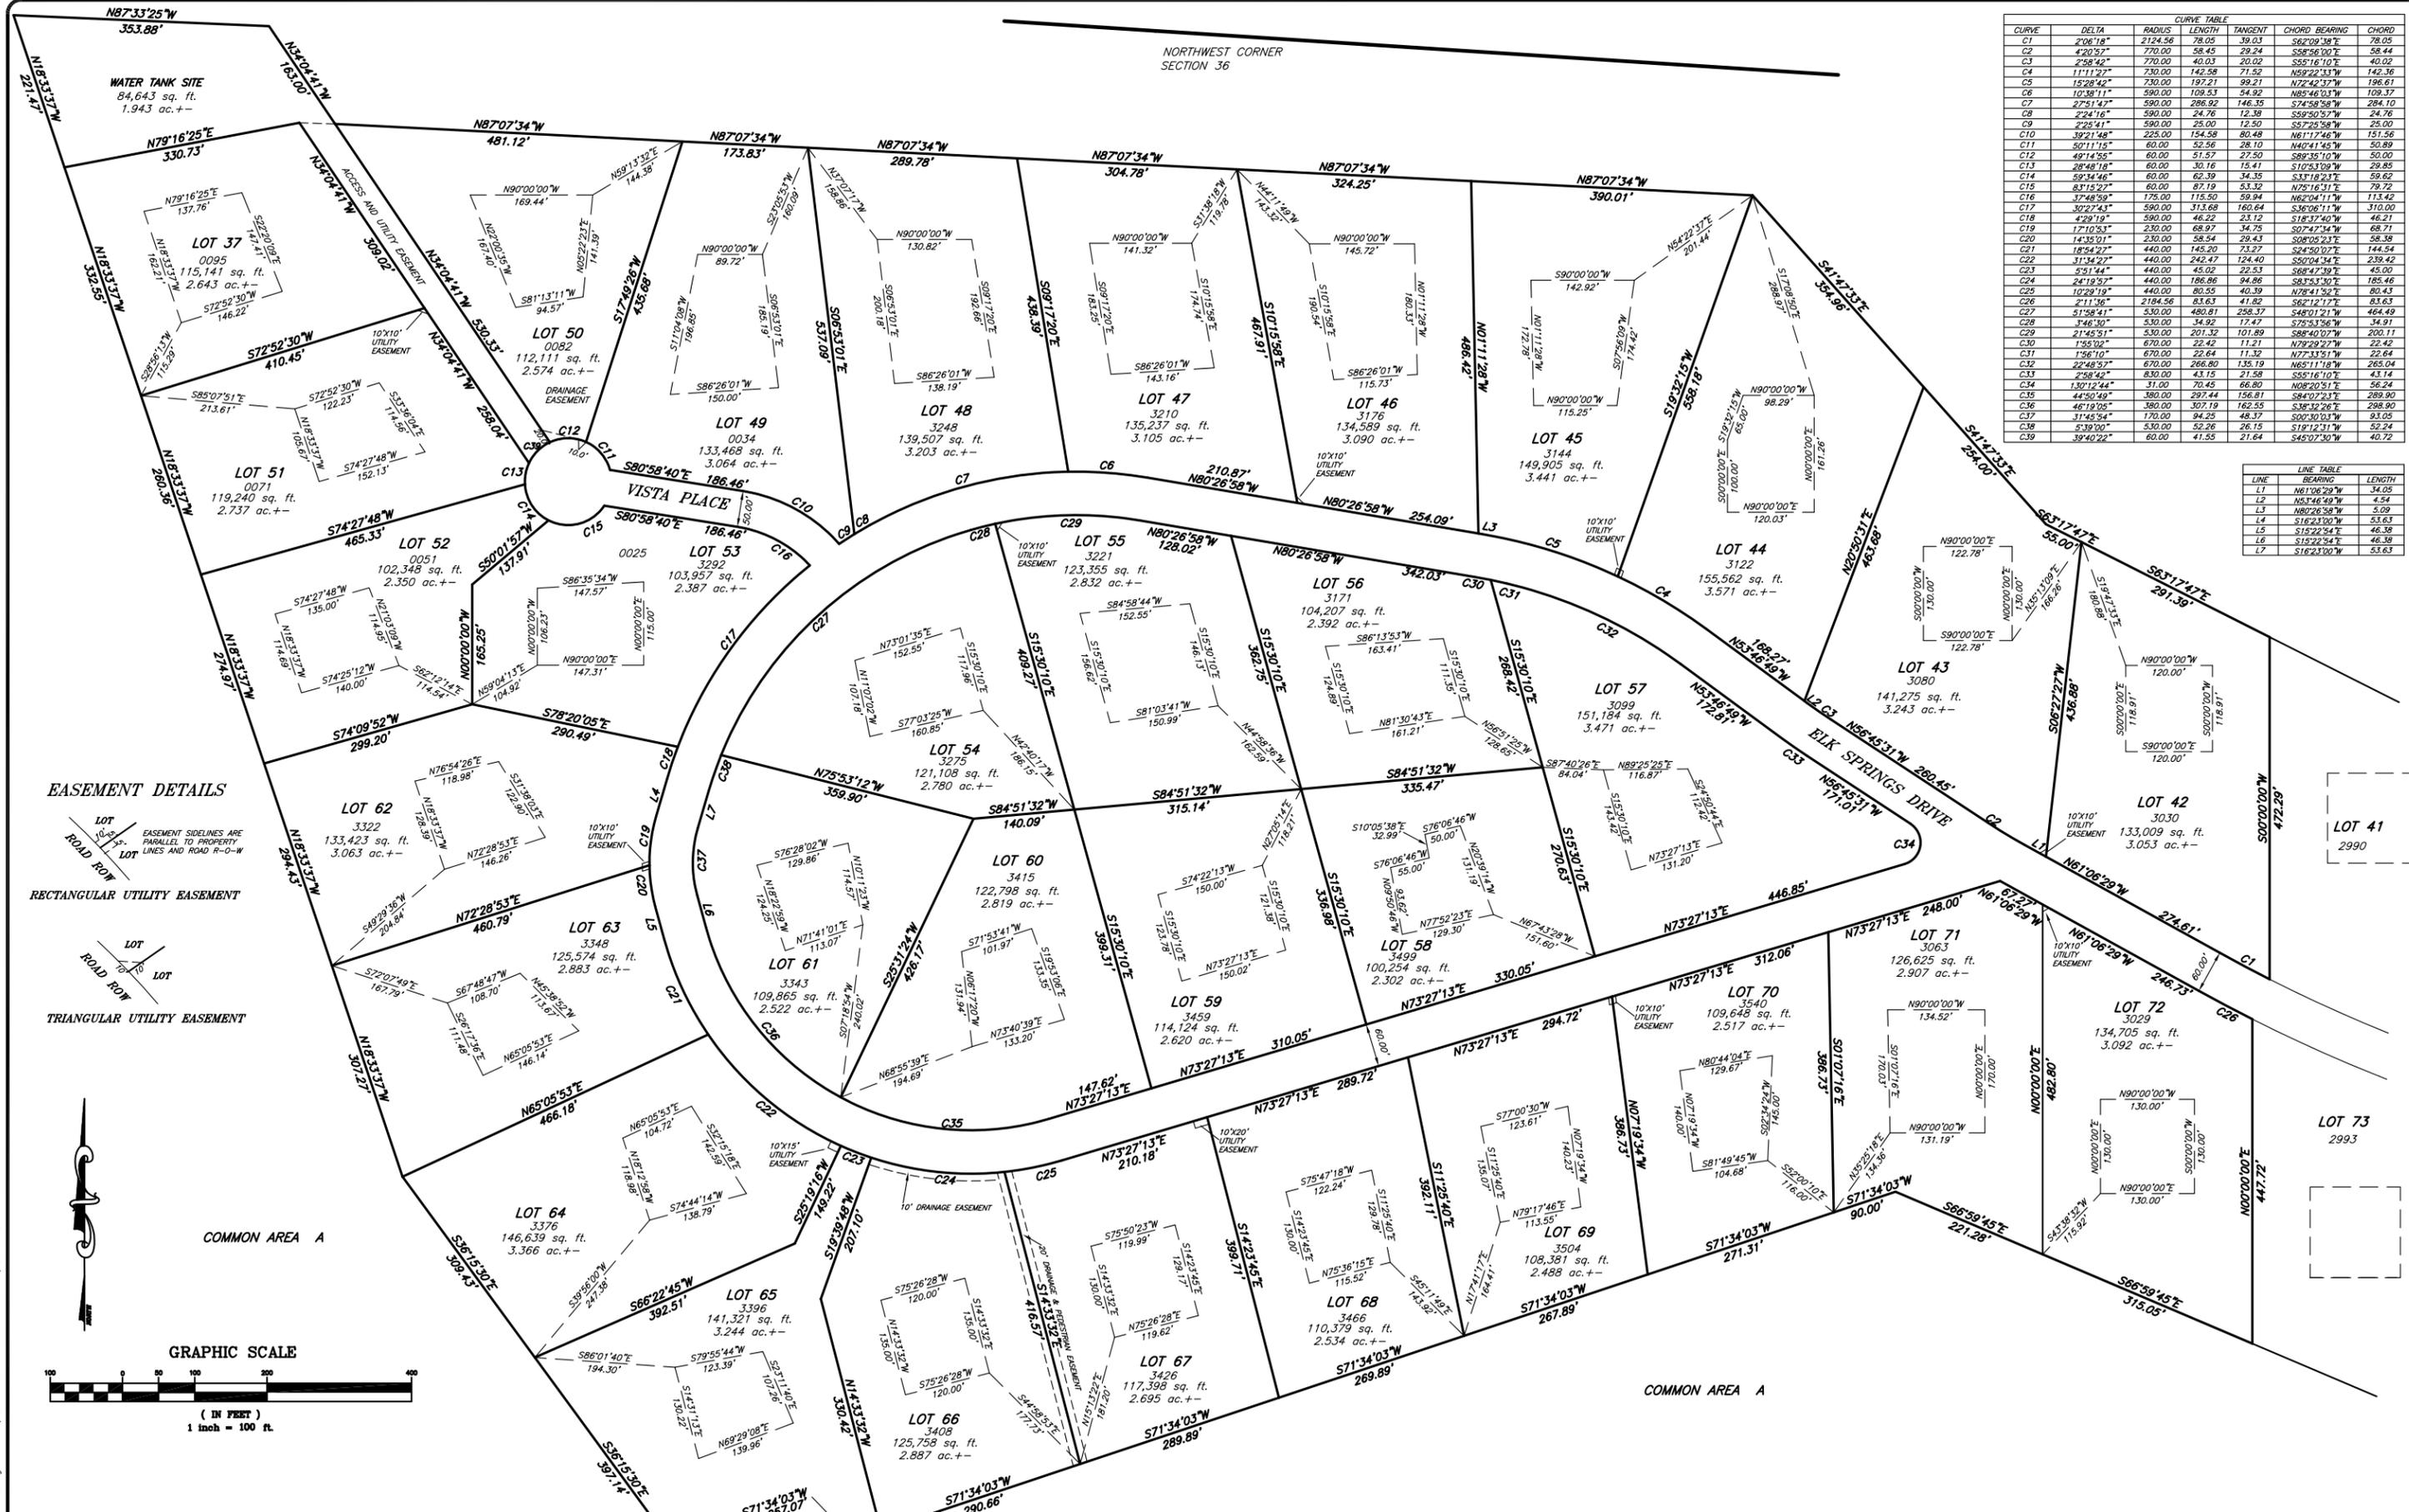

Notes:
According to Colorado Law, you must commence any legal action based upon any defect in this survey within three years after you first discover such defect. In no event may any legal action based upon any defect in this survey be commenced more than ten years from the date of the certification shown hereon.

SCHMUESER GORDON MEYER
118 W. 6TH STREET, SUITE 200
GLENWOOD SPRINGS, COLORADO 81601
(970) 945-1004 FAX (970) 945-5948
ASPEN, COLORADO (970) 925-6727
CRESTED BUTTE, CO (970) 349-5355
E-mail: survey@sgm-inc.com

**ELK SPRINGS/
LOS AMIGOS RANCH**

NUM-BER	REVISION	DATE	BY

LOTS

Job No. **1502**

Drawn by: **2**

Date: **JAN 2007**


Approved: **OF 4**

File: LA9-FP-S2

COURTESY: 2002 SGM, INC.




EASEMENT DETAILS

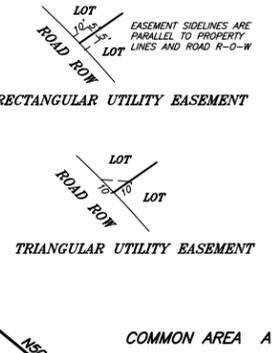

LINE	BEARING	LENGTH
L1	S47°05'35"W	50.47
L2	N00°47'14"E	11.24
L3	N06°32'00"W	35.13
L4	N06°32'00"W	49.74
L5	N06°32'00"W	14.33
L6	N27°06'48"E	36.62
L7	S87°48'56"W	75.80
L8	N25°16'31"E	54.89
L9	N25°16'31"E	42.08

CURVE	DELTA	RADIUS	LENGTH	TANGENT	CHORD BEARING	CHORD
C1	5°08'43"	2124.56	190.79	95.46	S65°47'08"E	190.72
C2	4°57'10"	2077.34	179.57	89.84	S70°50'04"E	179.52
C3	2°06'26"	2077.34	76.40	38.20	S74°21'53"E	76.40
C4	5°06'43"	230.00	20.52	10.27	N72°51'44"W	20.51
C5	41°19'24"	230.00	165.88	86.73	N49°38'40"W	162.31
C6	11°14'54"	60.00	137.98	134.02	S47°35'50"W	109.53
C7	87°02'58"	60.00	59.74	32.61	N37°59'36"W	57.30
C8	97°00'31"	60.00	101.59	67.83	N39°02'07"E	89.88
C9	24°55'45"	60.00	26.11	13.26	S79°59'45"E	25.90
C10	17°23'20"	304.64	92.46	46.59	N07°54'26"W	92.10
C11	5°44'09"	1055.00	105.61	52.85	N49°57'39"E	105.57
C12	6°44'18"	830.00	97.61	48.86	N04°09'23"E	97.55
C13	6°44'18"	770.00	90.56	45.33	N04°09'23"E	90.50
C14	22°36'29"	244.64	96.53	48.90	N17°11'51"W	95.91
C15	2°30'05"	2137.34	93.31	46.66	S24°10'03"E	93.30
C16	46°26'07"	170.00	137.78	72.92	N52°12'02"W	134.04
C17	7°09'43"	244.64	30.58	15.31	N25°24'07"W	30.56
C18	4°33'31"	2137.34	170.06	85.07	S70°38'15"E	170.01
C19	5°03'24"	2184.56	192.80	96.46	S65°49'47"E	192.74
C20	5°44'09"	1005.00	100.61	50.35	N49°57'39"E	100.57
C21	2°36'07"	304.64	13.84	6.92	N27°40'55"W	13.83
C22	2°36'07"	225.00	33.08	16.57	S31°11'51"W	33.05
C23	1°01'19"31"	685.00	123.52	61.93	S21°56'52"W	123.35
C24	23°18'55"	685.00	278.75	141.33	S05°07'28"W	276.83
C25	33°38'48"	635.00	372.90	192.00	S10°17'24"W	367.57
C26	60°42'08"	175.00	185.40	102.47	S57°27'52"W	176.85
C27	111°59'31"	60.00	117.28	88.94	S82°48'17"E	99.48
C28	42°57'44"	60.00	44.99	23.61	N19°43'05"E	43.94
C29	115°45'15"	60.00	121.22	95.56	S80°19'01"W	101.83
C30	22°09'42"	225.00	87.03	44.07	S74°44'05"W	86.49
C31	185°58'36"	60.00	205.23	427.56	N07°52'45"W	118.84
C32	114°46'21"	60.00	120.19	93.77	S16°44'46"W	101.08

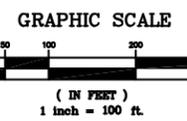

SCHMUESER GORDON MEYER
 ENGINEERS & SURVEYORS

118 W. 6TH STREET, SUITE 200
 GLENWOOD SPRINGS, COLORADO 81601
 (970) 945-1004 FAX (970) 945-5948
 ASPEN, COLORADO (970) 925-6727
 CRESTED BUTTE, CO (970) 349-5355
 E-mail: survey@sgm-inc.com


**ELK SPRINGS/
 LOS AMIGOS RANCH**

NUMBER	REVISION	DATE	BY

LOTS

Job No.	1502
Drawn by:	3
Date:	JAN 2007
Approved:	OF 4
File:	LAG-FP-S3

Notice: According to Colorado Law, you must commence any legal action based upon any defect in this survey within three years after you first discover such defect. In no event may any legal action based upon any defect in this survey be commenced more than ten years from the date of the certification shown hereon.

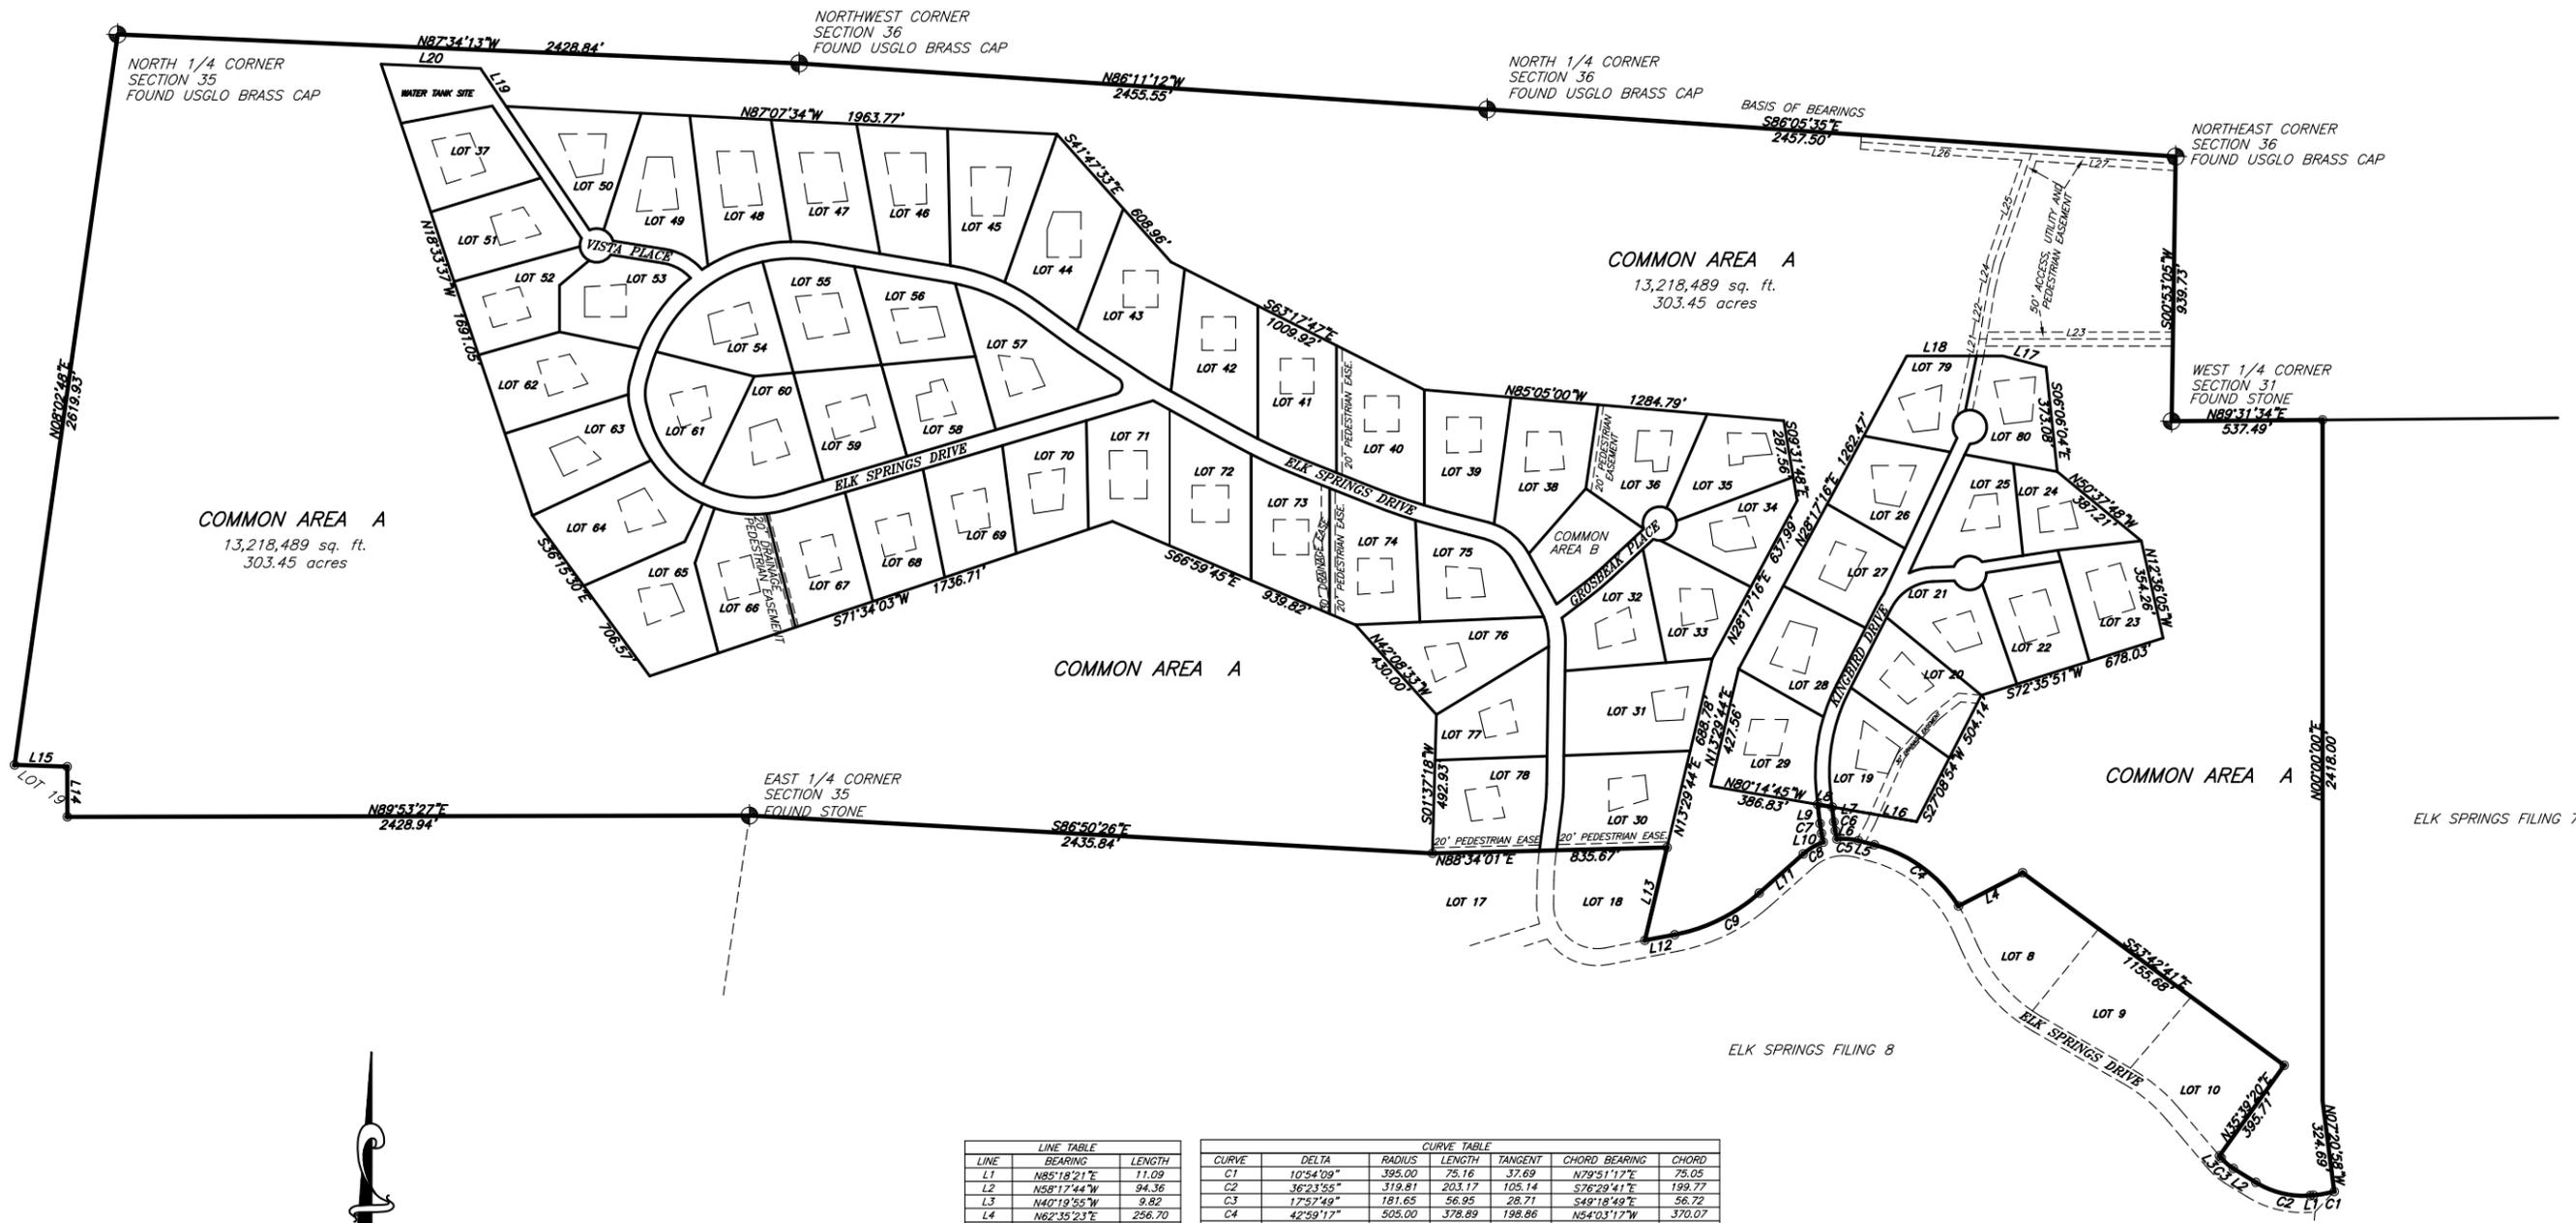


COMMON AREA A
13,218,489 sq. ft.
303.45 acres

COMMON AREA A
13,218,489 sq. ft.
303.45 acres

COMMON AREA A

COMMON AREA A

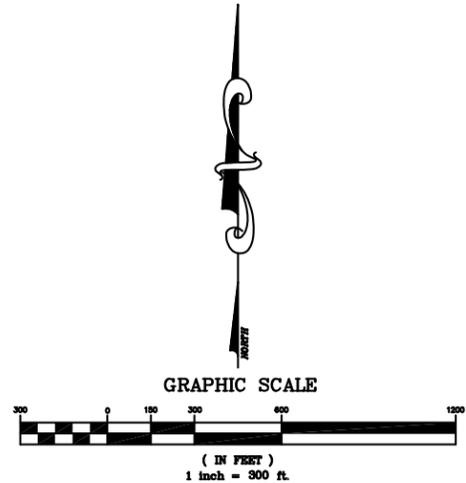

LINE	BEARING	LENGTH
L1	N85°18'21\"	11.09
L2	N58°12'44\"	94.36
L3	N40°19'55\"	9.82
L4	N62°35'23\"	256.70
L5	N75°32'55\"	59.42
L6	N11°19'05\"	30.58
L7	N06°32'00\"	53.28
L8	N80°14'45\"	52.09
L9	N05°32'00\"	67.89
L10	N11°19'05\"	31.79
L11	S48°22'01\"	209.55
L12	S79°15'18\"	108.16
L13	N13°29'44\"	339.22
L14	S00°08'00\"	178.14
L15	N88°07'00\"	187.41
L16	N80°14'45\"	305.72
L17	S75°28'02\"	159.13
L18	N90°00'00\"	342.53
L19	N34°04'41\"	163.00
L20	N87°33'25\"	353.88
L21	N09°35'06\"	60.85
L22	N09°35'06\"	181.60
L23	N90°00'00\"	688.92
L24	N12°58'42\"	98.37
L25	N19°06'19\"	405.37
L26	S86°05'35\"	608.47
L27	S86°05'35\"	513.40

CURVE	DELTA	RADIUS	LENGTH	TANGENT	CHORD BEARING	CHORD
C1	10°54'09\"	395.00	75.16	37.69	N79°51'12\"	75.05
C2	36°23'55\"	319.81	203.17	105.14	S76°29'41\"	199.77
C3	17°57'49\"	181.65	56.95	28.71	S49°18'49\"	56.72
C4	42°59'17\"	505.00	378.89	198.86	N54°03'12\"	370.07
C5	20°28'34\"	215.00	76.84	38.83	N85°47'12\"	76.43
C6	4°47'05\"	375.00	31.32	15.67	S08°55'32\"	31.31
C7	4°47'05\"	425.00	35.49	17.76	S08°55'32\"	35.48
C8	22°09'59\"	215.00	83.18	42.12	S59°32'00\"	82.66
C9	30°48'17\"	630.64	339.06	173.74	N63°51'09\"	334.99

Notes:
According to Colorado Law, you must commence any legal action based upon any defect in this survey within three years after you first discover such defect. In no event may any legal action based upon any defect in this survey be commenced more than ten years from the date of the certification shown hereon.

SCHMUESER GORDON MEYER
118 W. 6TH STREET, SUITE 200
GLENWOOD SPRINGS, COLORADO 81601
(970) 945-1004 FAX (970) 945-5948
ASPEN, COLORADO (970) 925-6727
CRESTED BUTTE, CO (970) 349-5355

ELK SPRINGS/ LOS AMIGOS RANCH

NUM-BER	REVISION	DATE	BY

BOUNDARY AND OPEN SPACE

Job No.	1502
Drawn by:	KW
Date:	JAN 2007
Approved:	
File:	LAB-FP-S4

L:\KOV\Projects\Lab\FP-S4.dwg Sheet: F1, 12, Nov 2010 11:08am Plotter: Tm, 23 Nov 2010 11:58am Amlson