

Rec#

Plat: Elk Springs Flg 8 Ph 2
Los Amigos Ranch PUD Final

Owner: Elk Springs LLC

Legal: Sec 36 T6S R 89W


Location: Garfield County

Date: May 20, 2011

Fee: 21⁰⁰

2 pages / Drawer 19A

ROBBIS 2 of 2

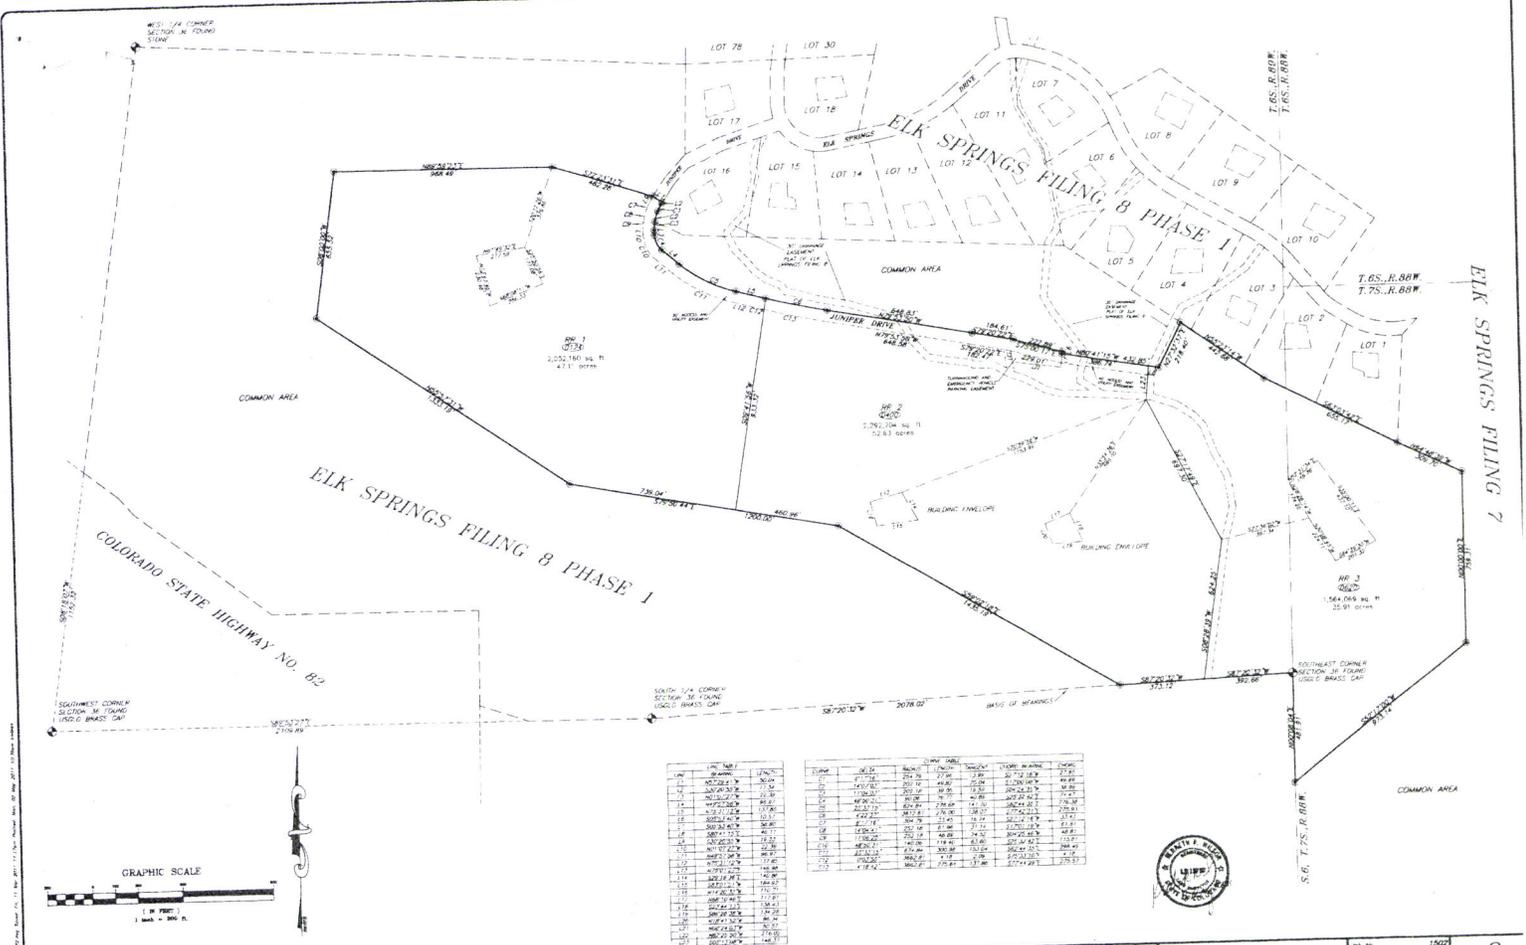




<p>SCHMUESER GORDON MEYER 718 W. 18th STREET, SUITE 200 GLENNWOOD SPRINGS, COLORADO 81601 (970) 945-1004 FAX (970) 945-5948 ASPEN, COLORADO (970) 925-6727 CREATED BUTTE, CO (970) 349-3355</p>	<p>ELK SPRINGS FILING 8 PH 2 LOA AMIGOS RANCH</p>		<p>REVISION</p>	<p>DATE BY</p>	<p>BOUNDARY, RR LOTS</p>	<p>Lot No. 15002</p> <p>Drawn By: KRM</p> <p>Date: JAN 2007</p> <p>Sheet: 2 OF 2</p>
	<p>Graphic Scale: 1" = 300' H.</p>					