





# LOS AMIGOS RANCH SUBDIVISION NO. 2, FILLINGS NO. 3 AND 4

## COUNTY OF GARFIELD, STATE OF COLORADO

Los Amigos Ranch Partnership  
2929 County Road 114  
Glenwood Springs, Colorado 81601

Los Amigos Ranch Partnership  
2929 County Road 114  
Glenwood Springs, Colorado 81601

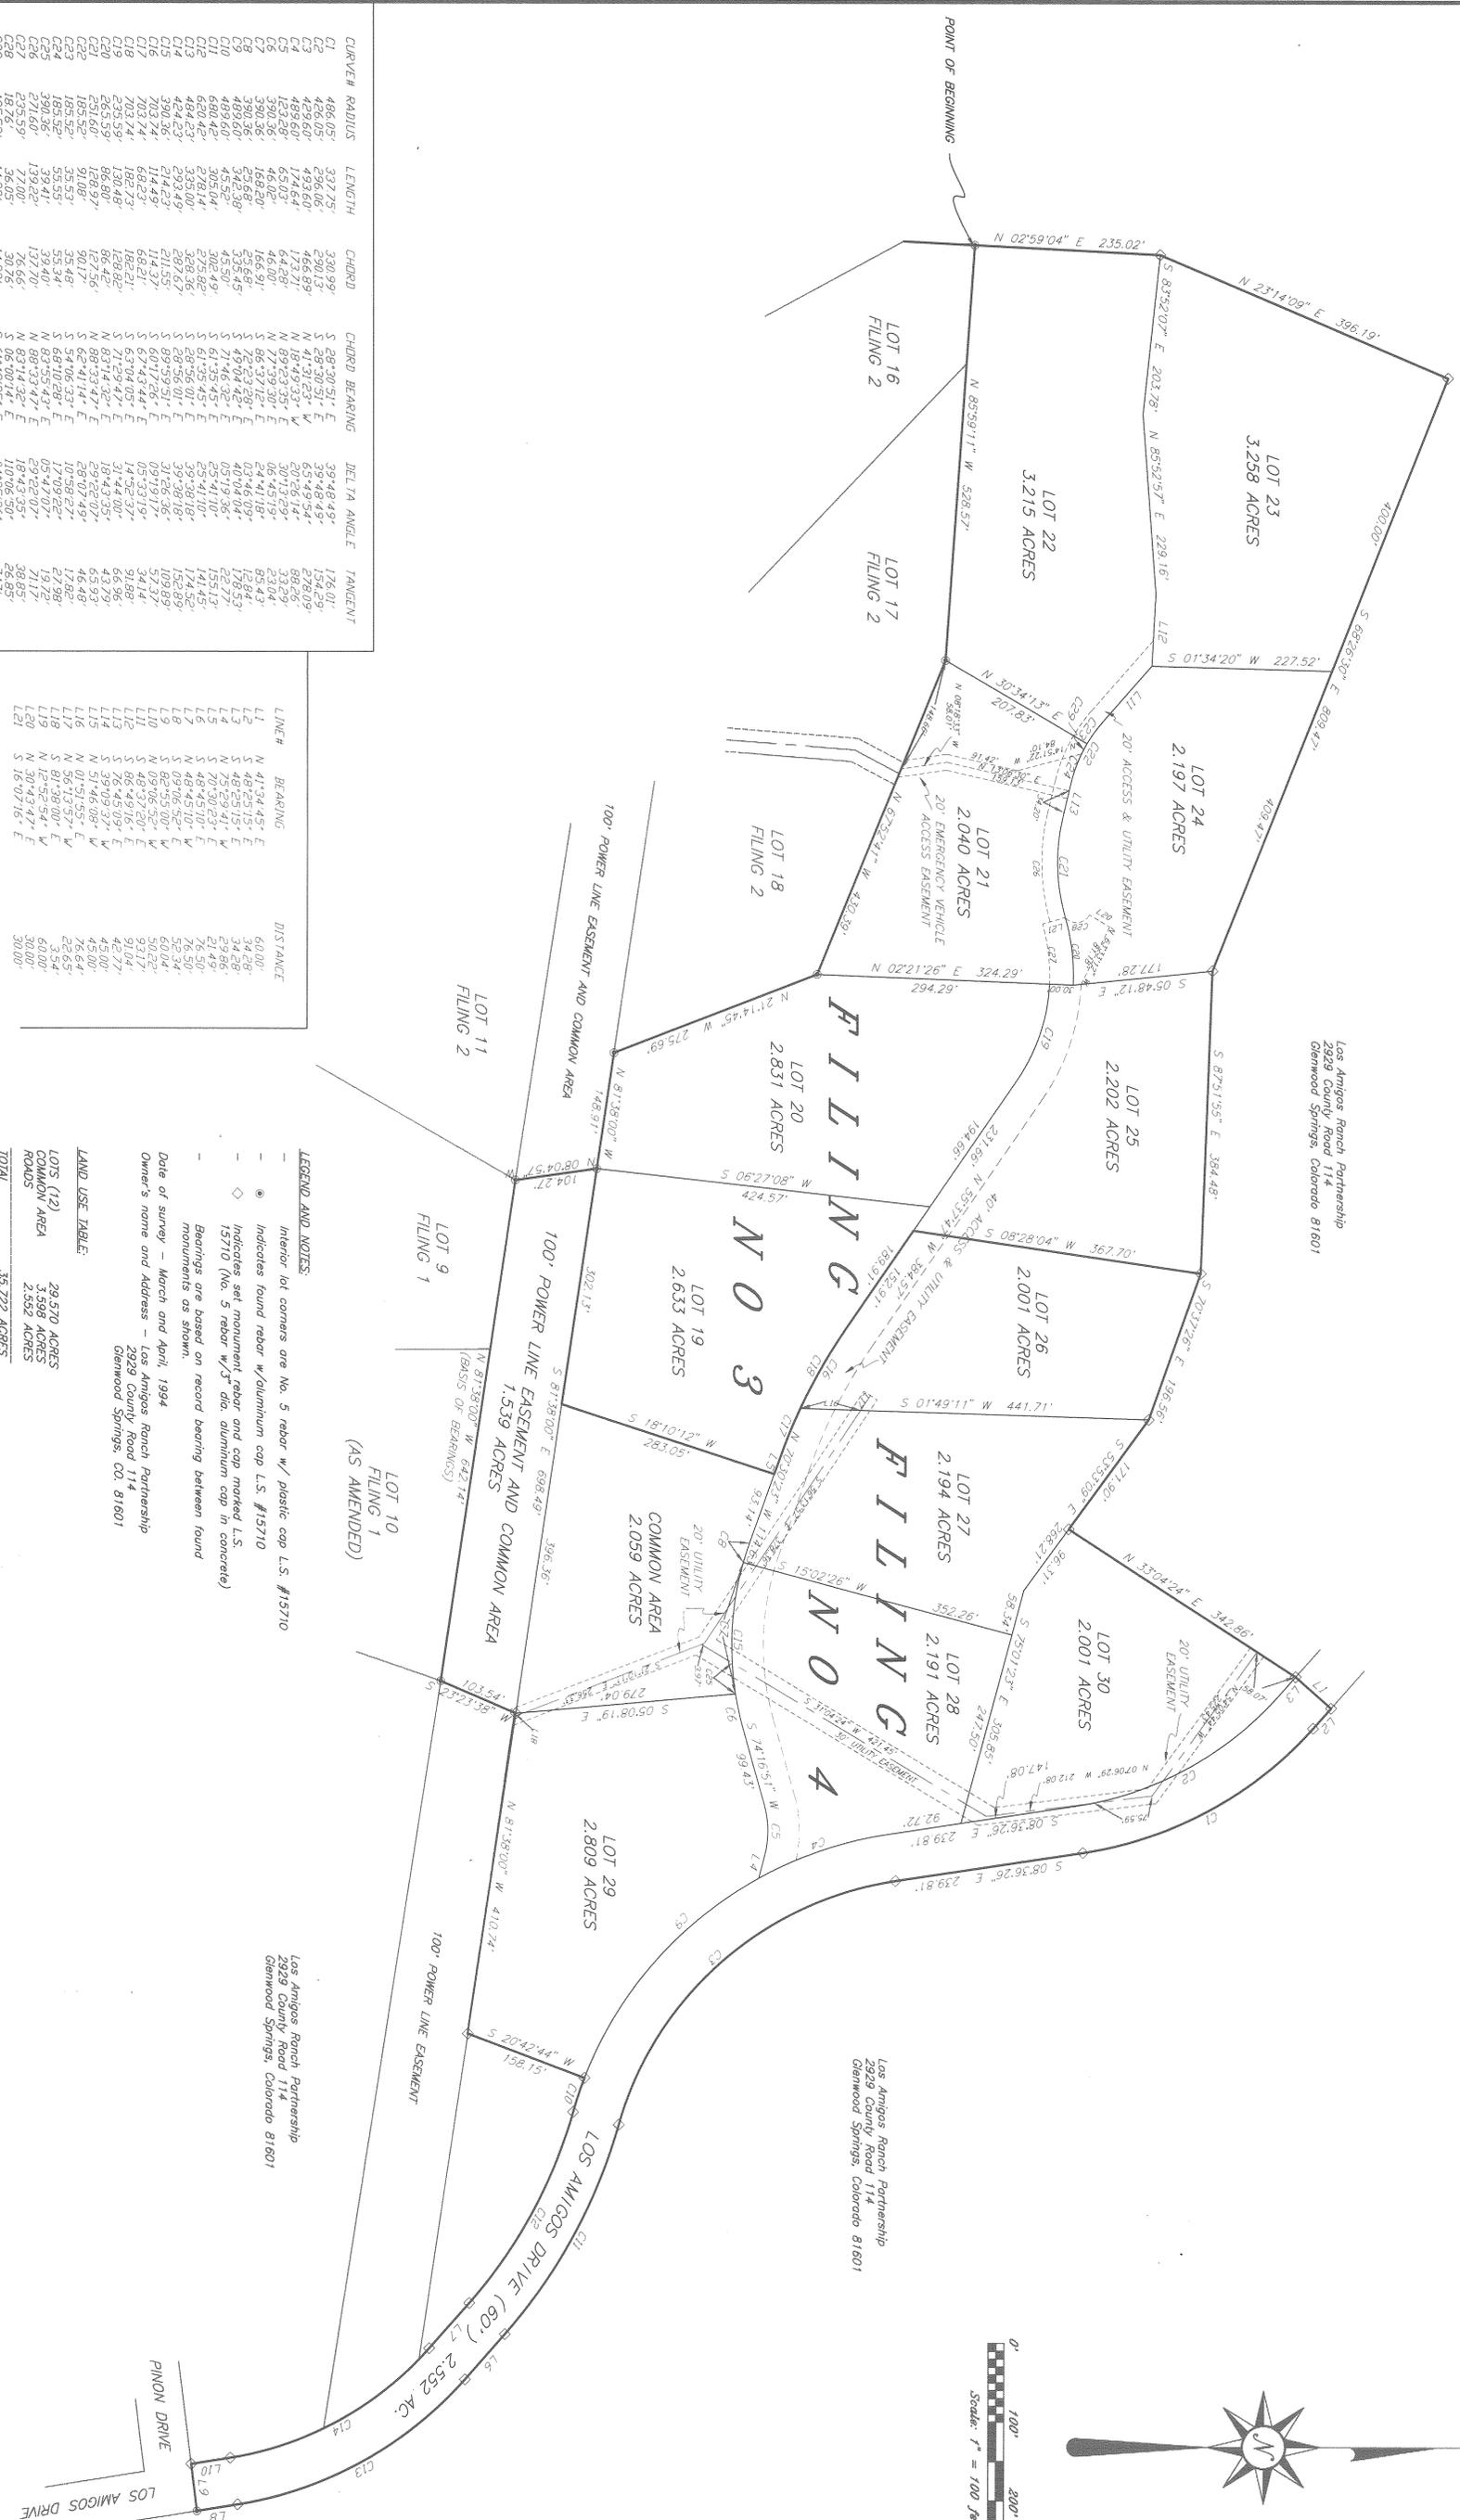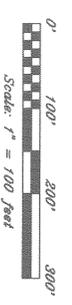

CURVE#	RADIUS	LENGTH	CHORD	CHORD BEARING	DELTA ANGLE	TANGENT
C1	486.05'	337.75'	330.99'	S 28°30'51" E	39°48'49"	176.01'
C2	426.05'	296.06'	290.13'	S 28°30'51" E	39°48'49"	154.29'
C3	429.60'	493.60'	466.89'	N 41°31'23" W	65°49'54"	278.09'
C4	489.60'	174.64'	173.71'	N 18°49'33" W	20°56'14"	68.56'

LINE#	BEARING	DISTANCE
L1	N 41°34'45" E	60.00'
L2	S 48°25'15" E	34.28'
L20	S 81°38'00" E	60.00'
L21	S 18°07'16" E	30.00'

**LEGEND AND NOTES:**

- Interior lot corners are No. 5 rebar w/ plastic cap L.S. #15710
- Indicates found rebar w/aluminum cap L.S. #15710
- Indicates set monument rebar and cap marked L.S. #15710 (No. 5 rebar w/5 dia. aluminum cap in concrete)
- Bearings are based on record bearing between found monuments as shown.

Date of survey - March and April, 1994  
 Owner's name and Address - Los Amigos Ranch Partnership  
 2929 County Road 114  
 Glenwood Springs, CO. 81601

**LAND USE TABLE:**

LOTS (12)	29,570 ACRES
COMMON AREA	3,598 ACRES
ROADS	2,552 ACRES
<b>TOTAL</b>	<b>35,722 ACRES</b>

**NOTICE:**  



SCHMUESER GORDON MEYER INC.  
 1001 GRAND AVENUE, SUITE 2-E  
 GLENWOOD SPRINGS, COLORADO 81601  
 (303) 945-1004 (FAX) 945-5948  
 ASPEN, COLORADO (303) 925-6727

# LOS AMIGOS RANCH

NUM.	REVISION	DATE	BY

## FINAL PLAT FILLINGS 3 AND 4

Job No. 1502-6	Drawn by: D.S.D.
Date: 05/19/94	Appr. by: K.W.
File: AMIG022	