

**Notes:**  


**SGM**  
 SURVEYORS  
 ENGINEERS


# LOS AMIGOS RANCH

NO.	DATE	BY	REVISION

**PHASE 1**








**COMMON AREA**

**UNPLATTED**


**GRAPHIC SCALE**  
 1 inch = 100 ft.

**PHASE 5**


**PHASE 2**

Job No. 1502  
 Drawn by: KW  
 Date: 7/14/98  
 Appr. by: KW

UNPLATTED

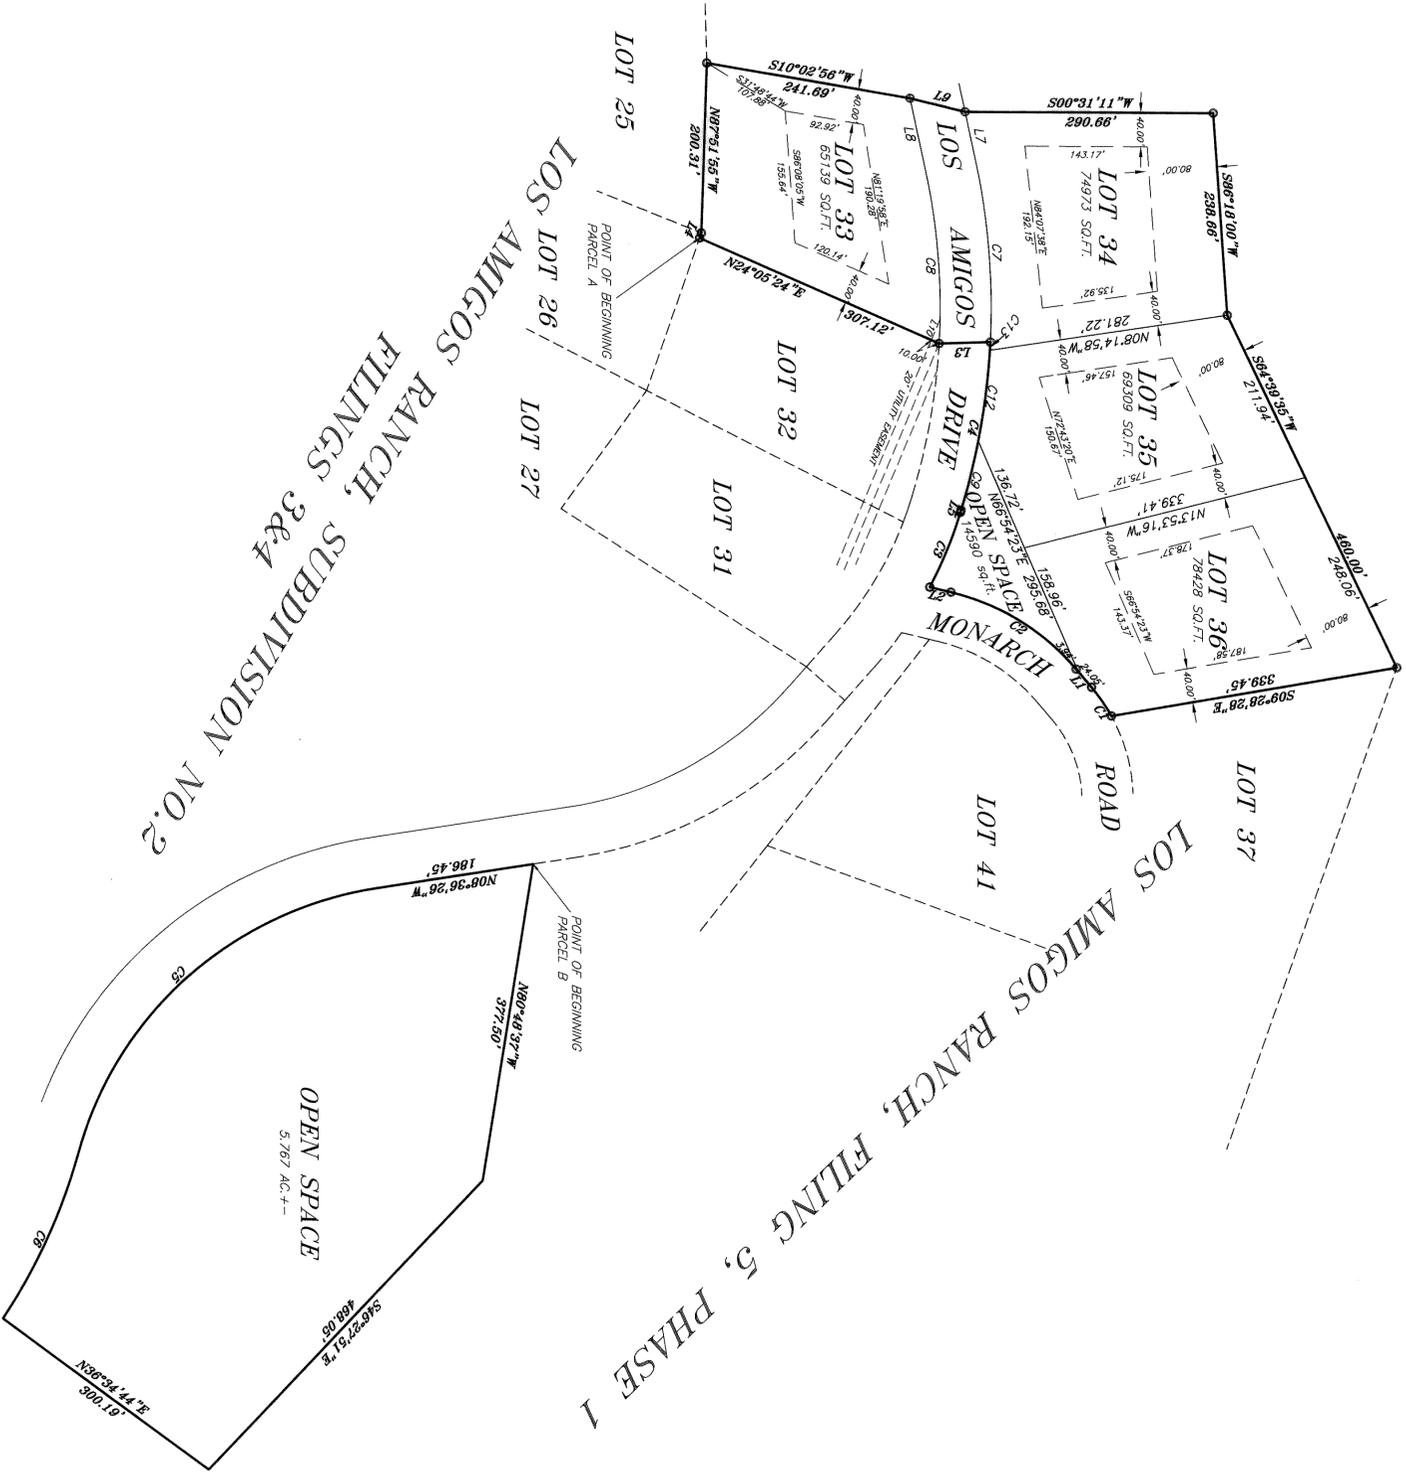

COMMON AREA

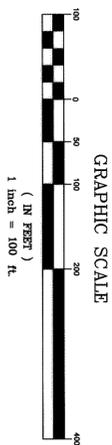

LINE	BEARING	DISTANCE
L1	S87°02'48"E	27.787
L2	S17°42'27"W	26.821
L3	N07°17'26"W	6.571
L4	S7°28'53"E	2.482
L5	N78°07'27"E	66.597
L6	S17°02'28"W	66.724
L7	N87°02'08"W	26.46

Notes:  
According to Colorado law, you must commence any legal action based upon any defect in this survey within the period of one year after the date of the certification shown hereon.



SCHMUESER GORDON MEYER INC.  
118 W. 6th Street, Suite 200  
Glenwood Springs, Colorado 81601  
(970) 945-1004 (FAX) 945-5948  
Aspen, Colorado (970) 925-6727

# LOS AMIGOS RANCH

NO.	REVISION	DATE	BY

FILING 5  
PHASE 2

Job No. 1502  
Drawn by: KW  
Date: JUNE 2000  
Appr. by: KW